


D1: ASB Front wall
 ASB SquashCourt, System40L detail



D2: ASB PRO GlassBackWall
ASB SquashCourt, System40L detail

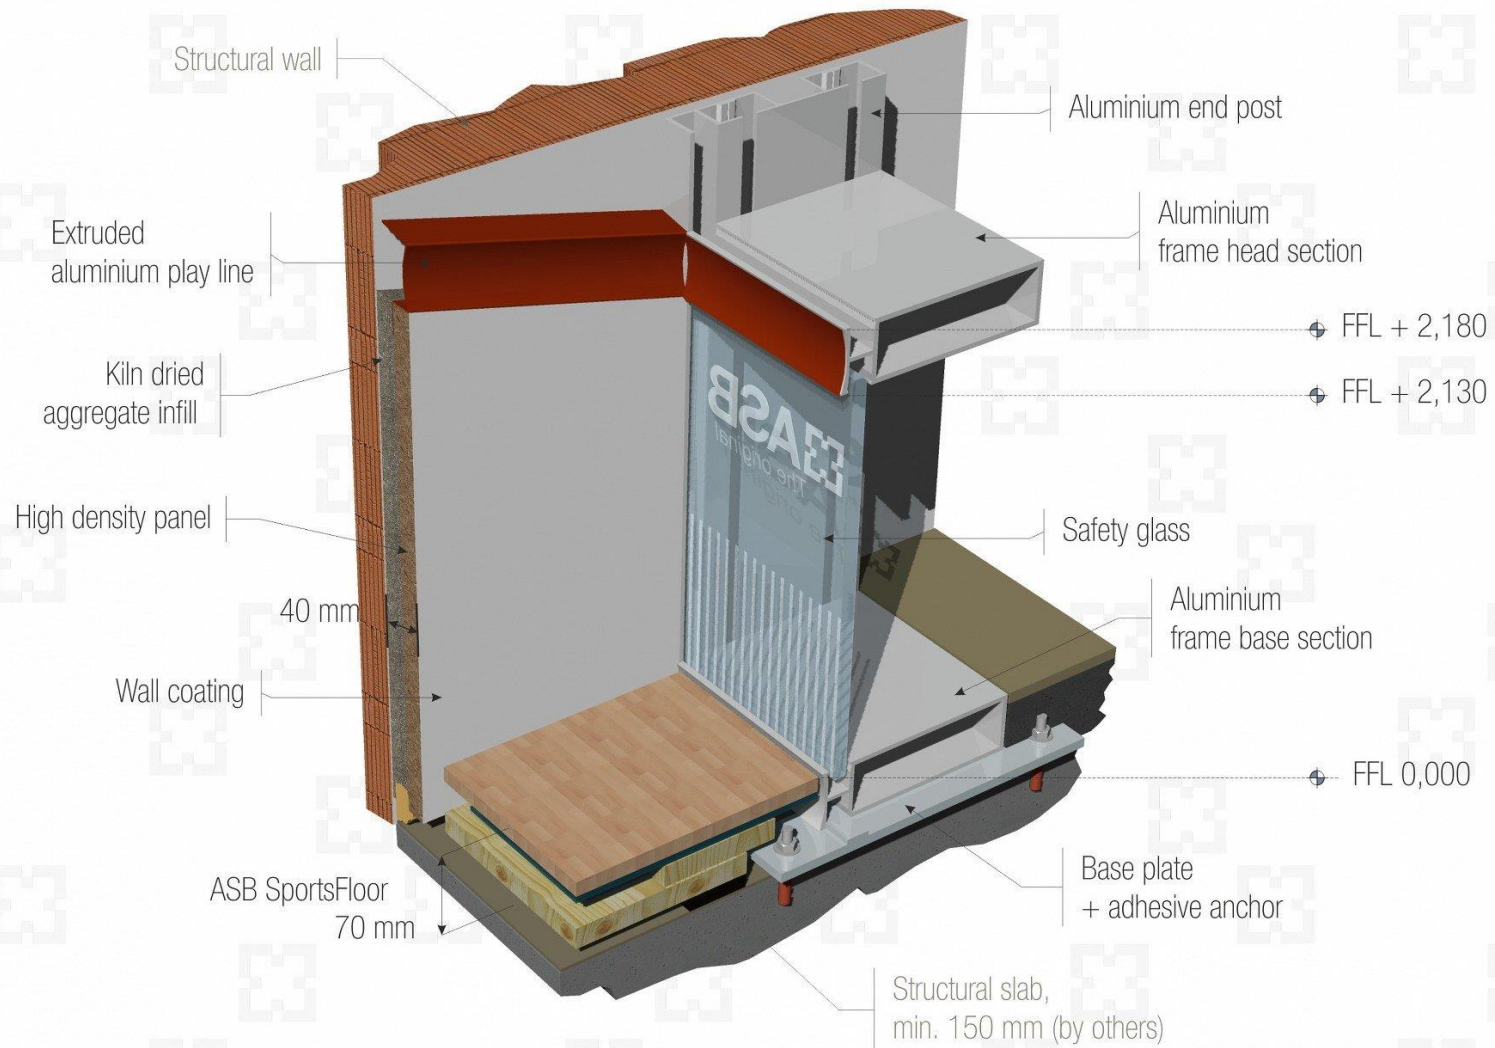